


Minimum safe distances for excavation and construction near poles and stay wires

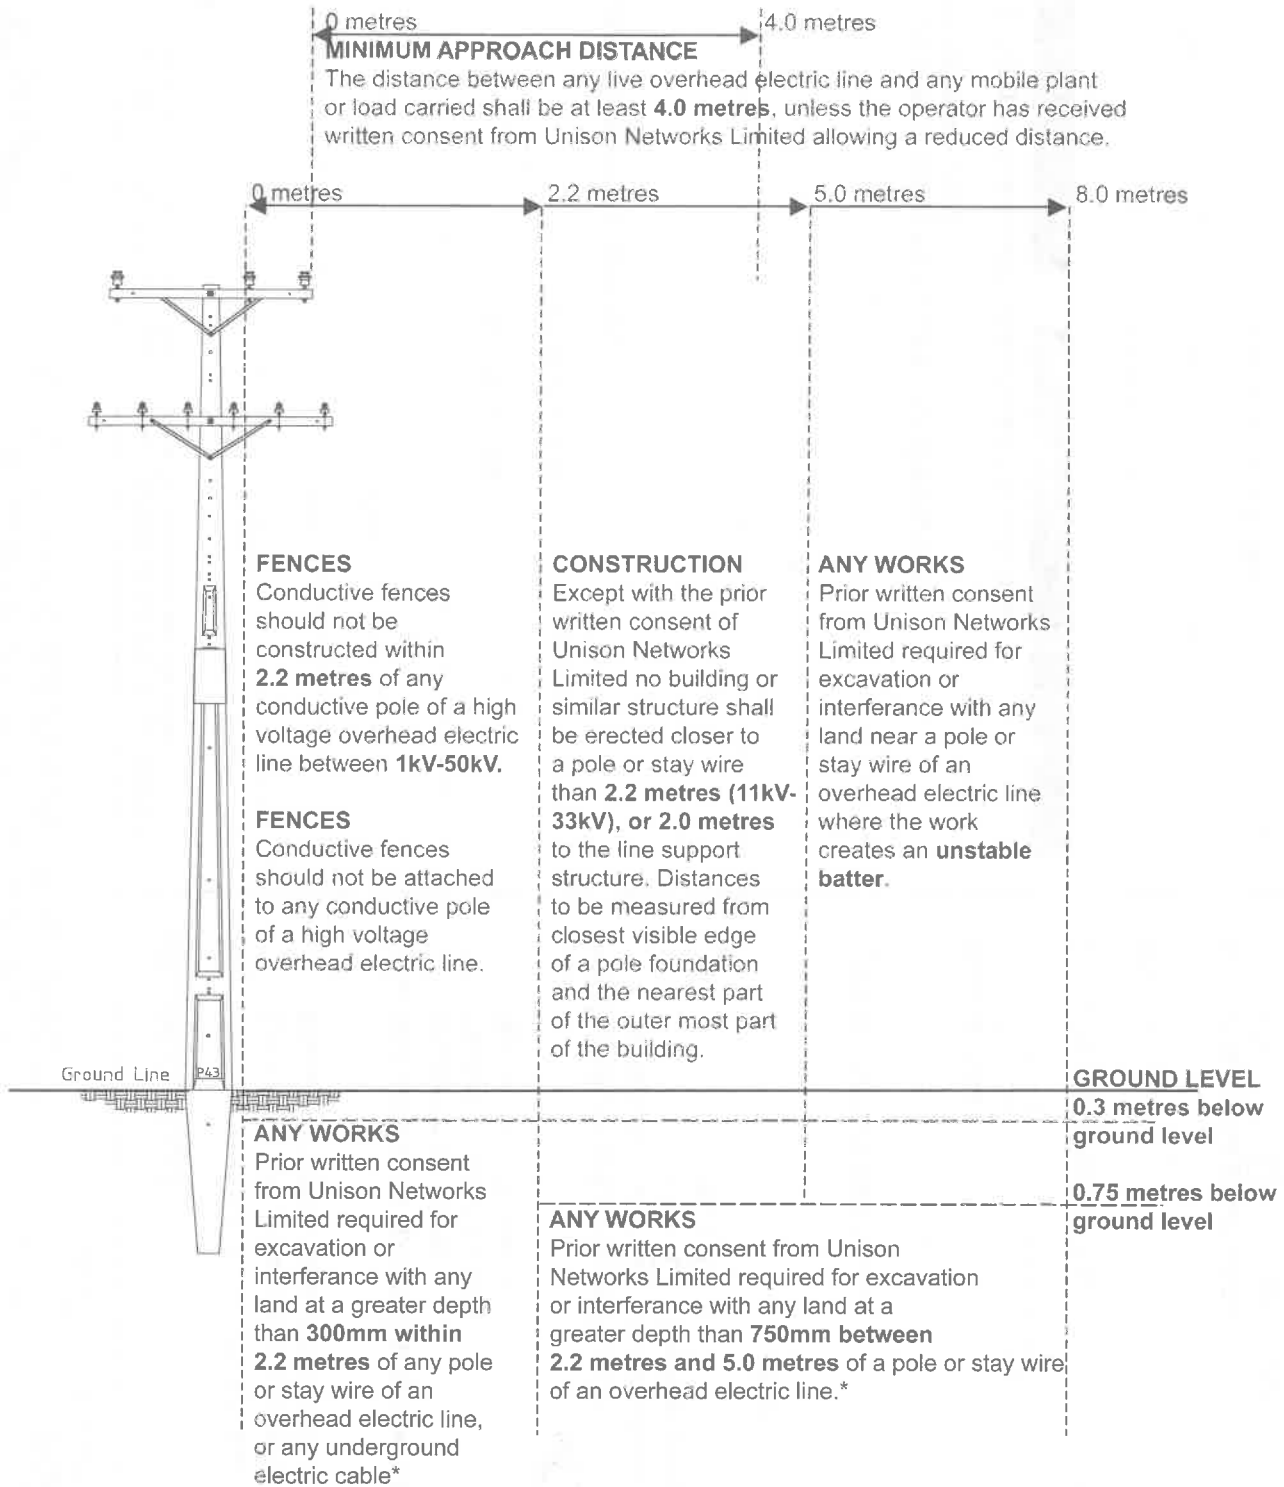

Notes:

Does not apply in respect of normal agricultural cultivation or the repair, sealing or resealing of the existing surface of any road, footpath or driveway.

*Does not apply to vertical holes, not exceeding 500mm diameter, beyond 1.5 metres from the pole, stay wire or cable.